
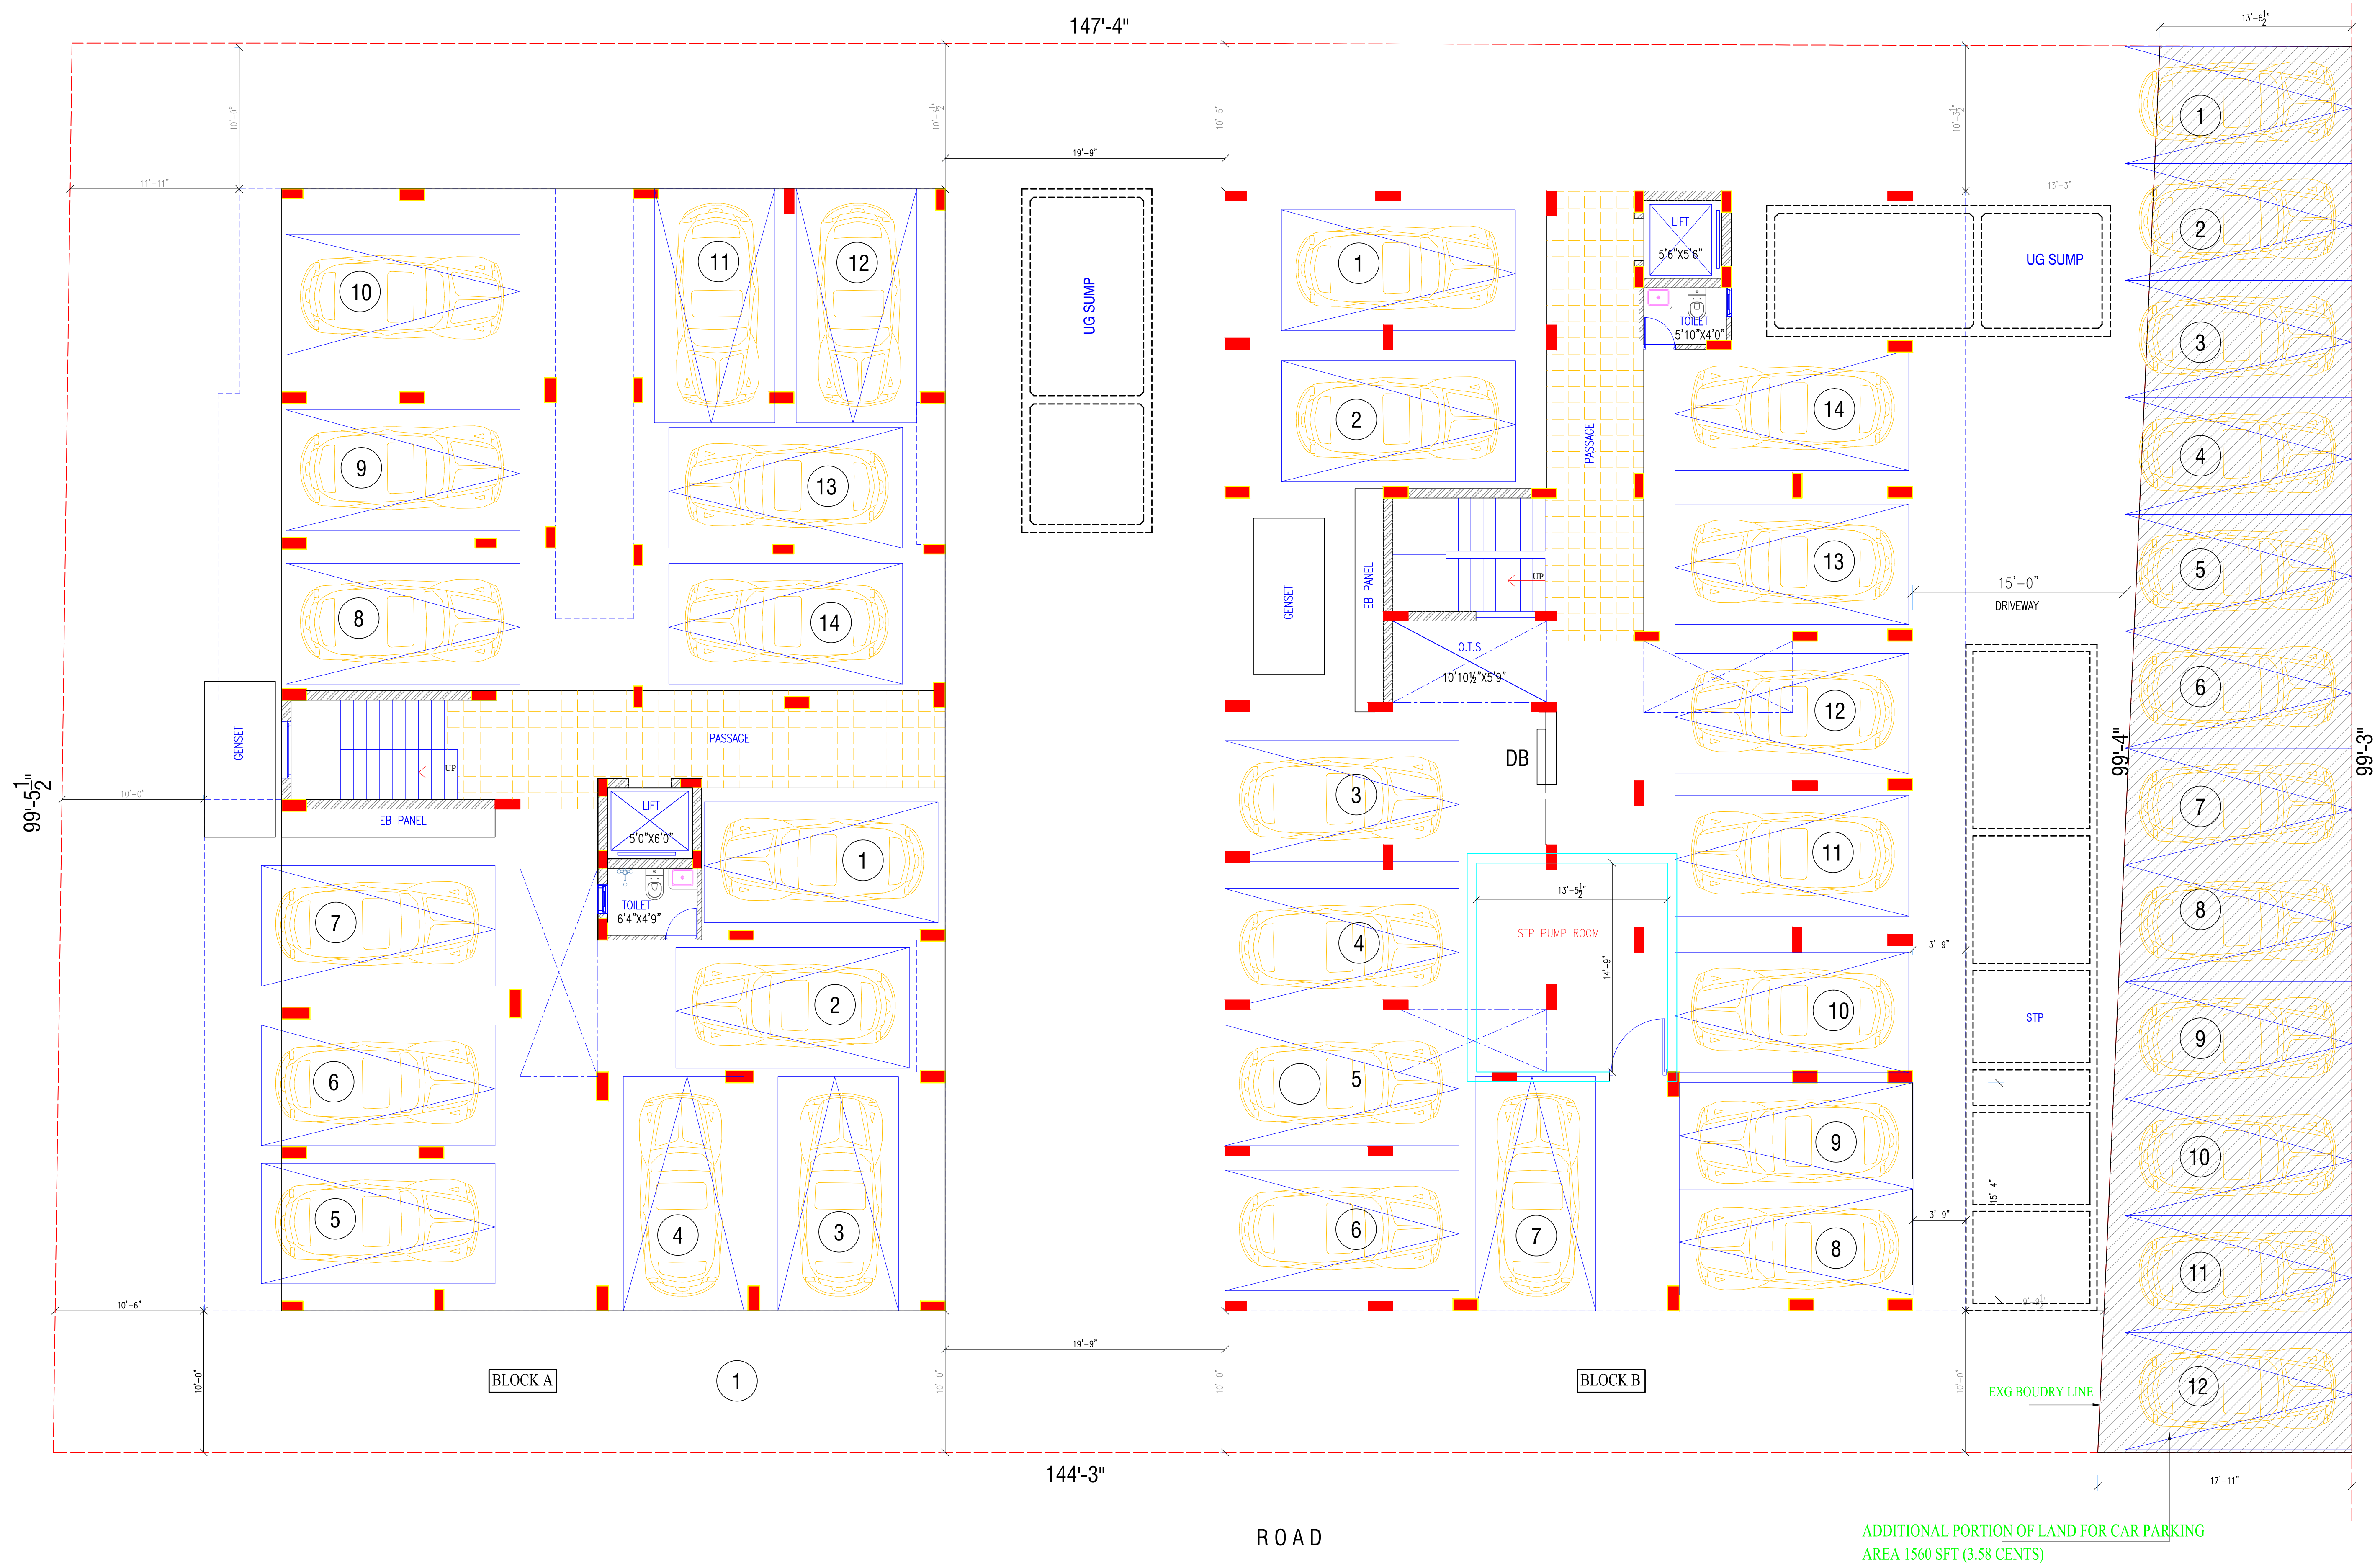


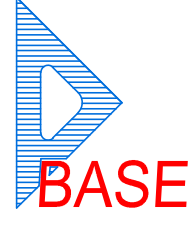

NORTH		REVISIONS			
			R4		
			R3		
			R2		
			R1		
REV	DATE	DESCRIPTION			

PROPOSED APARTMENT JMJ PROMOTORS JMJ MR PARADISE		
COIMBATORE		
STILT FLOOR PLAN		

ISSUED FOR			
TENDER	APPROVAL	STUDY	EXECUTION ☒
JOB NO		DRG NO	AD-01
DATE	13.04.24	SCALE	1"=8'0"
DRAWN BY	R.SOUNDARAM		

CONSULTANTS	
 D BASE CONSULTANTS STRUCTURAL ENGINEERS & PLANNERS	
SP ARCADE, 102, 1st FLOOR, 123, SAROJINI STREET, RAMNAGAR, COIMBATORE - 641 009 0422 2230223 dbaseconsultantscbe@gmail.com	