

**AREA STATEMENT**

Site Dimension - 38'9"x33'3"  
 Site Facing - East  
 Site area: 1288.44 sq.ft.

**BUILT UP AREAS**

1. Ground Floor Area: 900 sq.ft.
  2. First Floor Area: 715 sq.ft.
  3. First Floor Terrace Area - 160 Sq.ft.
- Total Built up Area: 1615 sq.ft.**

**GROUND FLOOR PLAN**

**PROJECT TITLE**  
 PLOT HOUSE FOR  
 MRS. SARANYA  
 @ COIMBATORE.


**GENERAL NOTES**

- This Drawing and Design are the intellectual property of Architecture at 180. This may not be reproduced, copied, circulated or be used for any other purposes apart from its intended purpose without written permission from Architecture at 180.
- This drawing is to be read in conjunction with the relevant specifications and conditions of contract.
- All dimensions are only to be read and not measured or scaled.
- All levels indicated on this drawing are finished levels unless expressly specified.
- This drawing is to be read in conjunction with all other services/structure/other consultants drawings as may be applicable.
- Architecture at 180 shall not be liable for the accuracy of execution on site of the information contained in this drawing.
- All dimensions are to be verified on site by the contractor and any discrepancy shall be brought to the notice of the project management agency.
- This drawing shall in no way substitute the need for the client or any other agency to comply with any and all statutory requirements, inspections, activities and or compliance.

REVISION DATE	ISSUE DATE	14/11/2025	DRAWING TITLE
	DRAWN BY	Guru	FLOOR PLANS
	SCALE	1:50	
	PROJECT CODE	A180-038	
	WORKING DRAWINGS		DRAWING NO.
	GOOD FOR CONSTRUCTION		SD00

KABILAN S   M.Sc.Architecture	
<b>ARCHITECTURE AT #180</b>	
#180, Lakshmi Mills Colony, Pappanaickenpalayam, Coimbatore 641037. 9087346664   studio@architectureat180.in www.architectureat180.in	



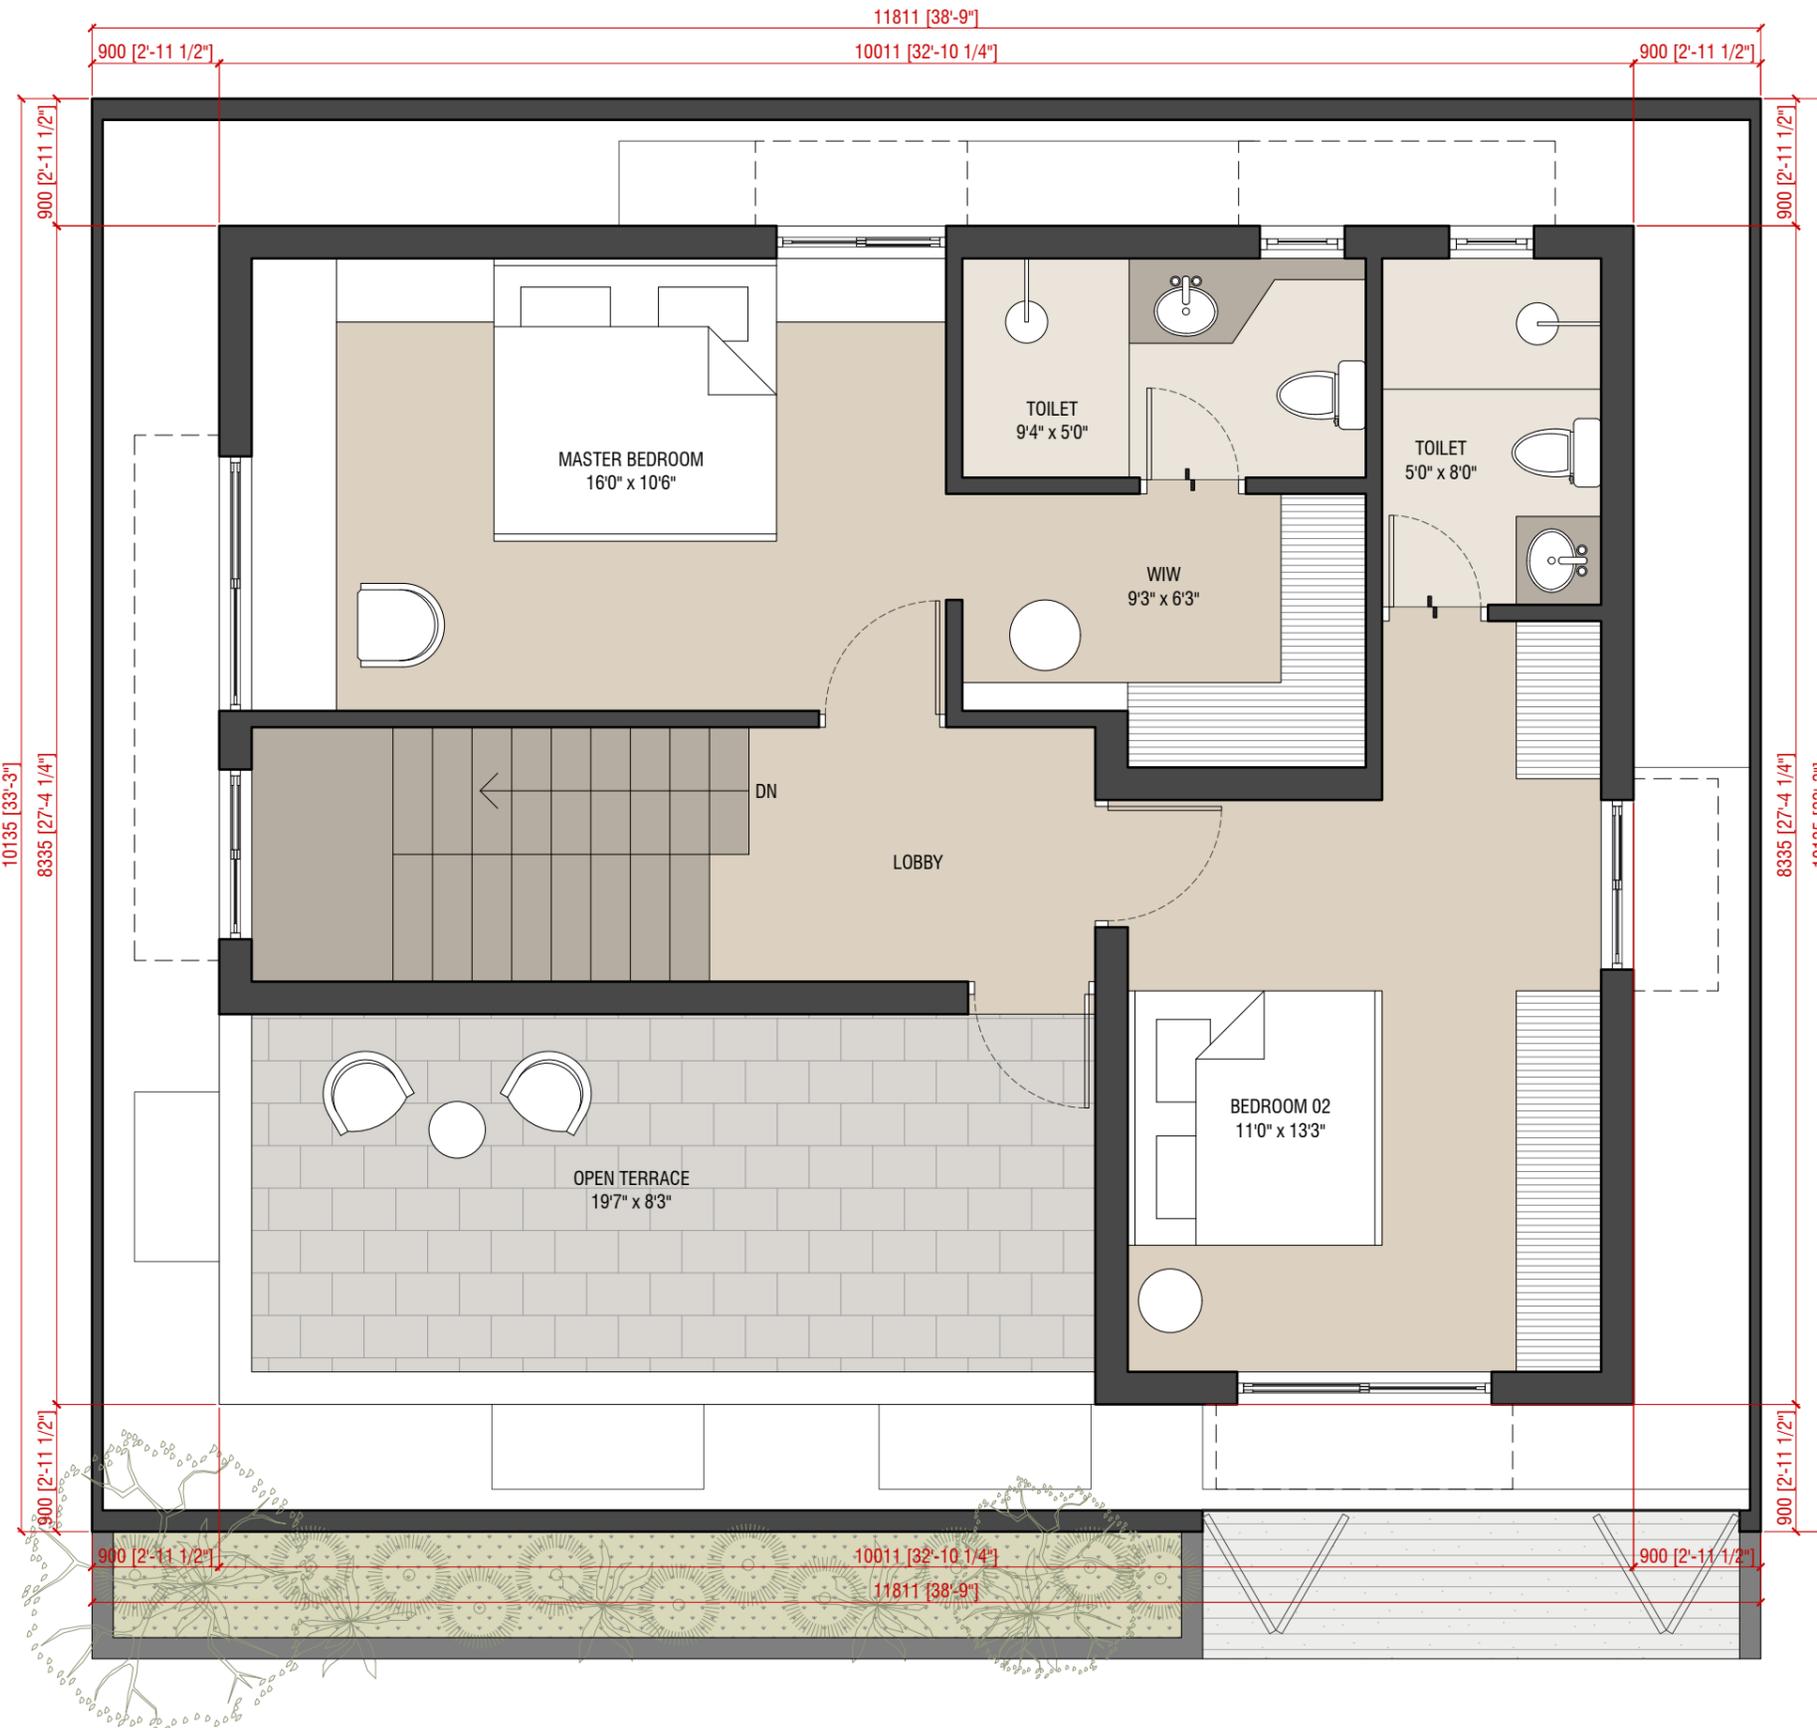

FIRST FLOOR PLAN

PROJECT TITLE  
**PLOT HOUSE FOR  
 MRS. SARANYA  
 @ COIMBATORE.**

- GENERAL NOTES
- This Drawing and Design are the intellectual property of Architecture at 180. This may not be reproduced, copied, circulated or be used for any other purposes apart from its intended purpose without written permission from Architecture at 180.
  - This drawing is to be read in conjunction with the relevant specifications and conditions of contract.
  - All dimensions are only to be read and not measured or scaled.
  - All levels indicated on this drawing are finished levels unless expressly specified.
  - This drawing is to be read in conjunction with all other services/structure/other consultants drawings as may be applicable.
  - Architecture at 180 shall not be liable for the accuracy of execution on site of the information contained in this drawing.
  - All dimensions are to be verified on site by the contractor and any discrepancy shall be brought to the notice of the project management agency.
  - This drawing shall in no way substitute the need for the client or any other agency to comply with any and all statutory requirements, inspections, activities and or compliance.

REVISION DATE	ISSUE DATE	14/11/2025	DRAWING TITLE	KABILAN S   M.Sc.Architecture
	DRAWN BY	Guru	FLOOR PLANS	<b>ARCHITECTURE          AT #180</b> <small>#180, Lakshmi Mills Colony,          Pappanaickenpalayam, Coimbatore 641037.          9087346664   studio@architectureat180.in          www.architectureat180.in</small>
	SCALE	1:50		
	PROJECT CODE	A180-038		
	WORKING DRAWINGS		DRAWING NO.	
	GOOD FOR CONSTRUCTION		SD01	